

**Site Plan Information  
Provided By:**  
Hans P. Neumann  
Architect Incorporated  
1520 Highland Drive North  
Kelowna BC  
(250) 868-0837

# 550 West Avenue

Kelowna, BC

Issued for / Revision:

1	Development Permit	11.21.08
2		
3		
4		
5		

Project No: 08-107  
Design By: DJ  
Drawn By: SP  
Checked By: FC  
Date: Nov. 21, 2008  
Scale: As Noted




**OutLand DESIGN**  
LANDSCAPE ARCHITECTURE


205-1889 Spall Road  
Kelowna, BC V1Y 4R2  
Tel: (250) 868-9270  
Fax: (250) 868-9279  
www.outlanddesign.ca

**Landscape Plan**  
**L.1**  
of 1


ISSUED FOR REVIEW ONLY

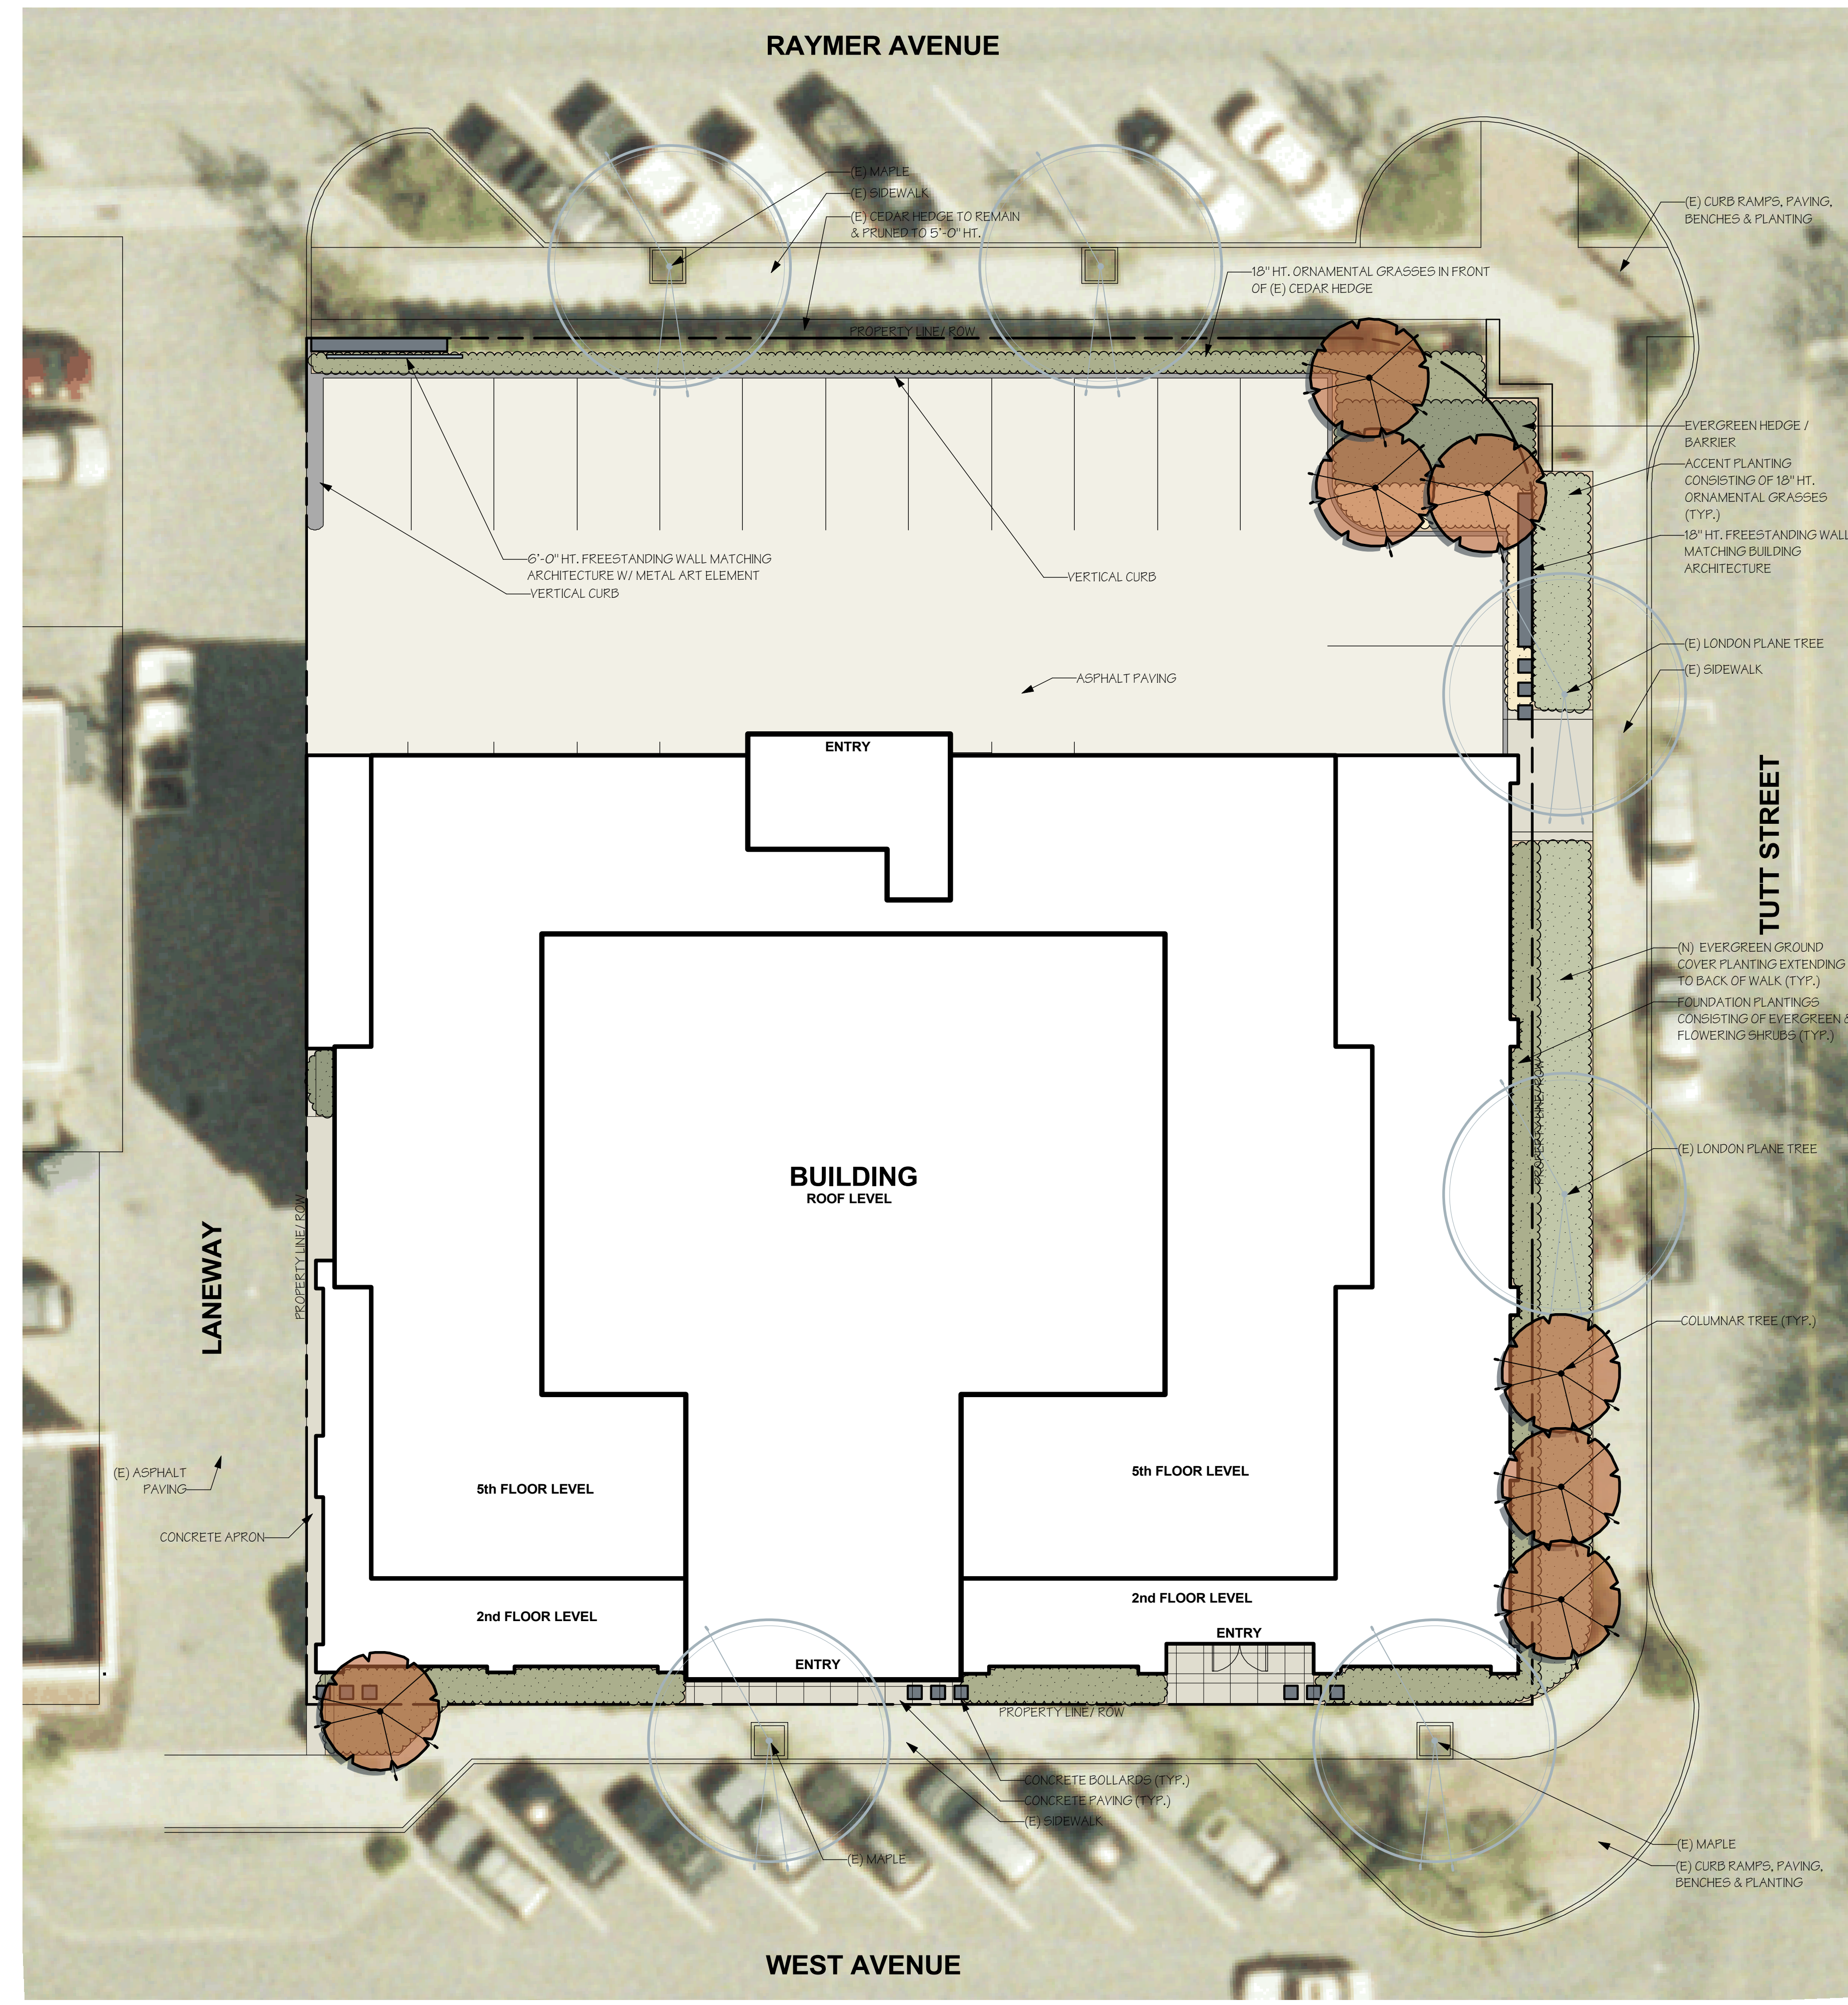

**1**  
**L.1** Ground Floor Landscape Plan  
Scale: 1:125

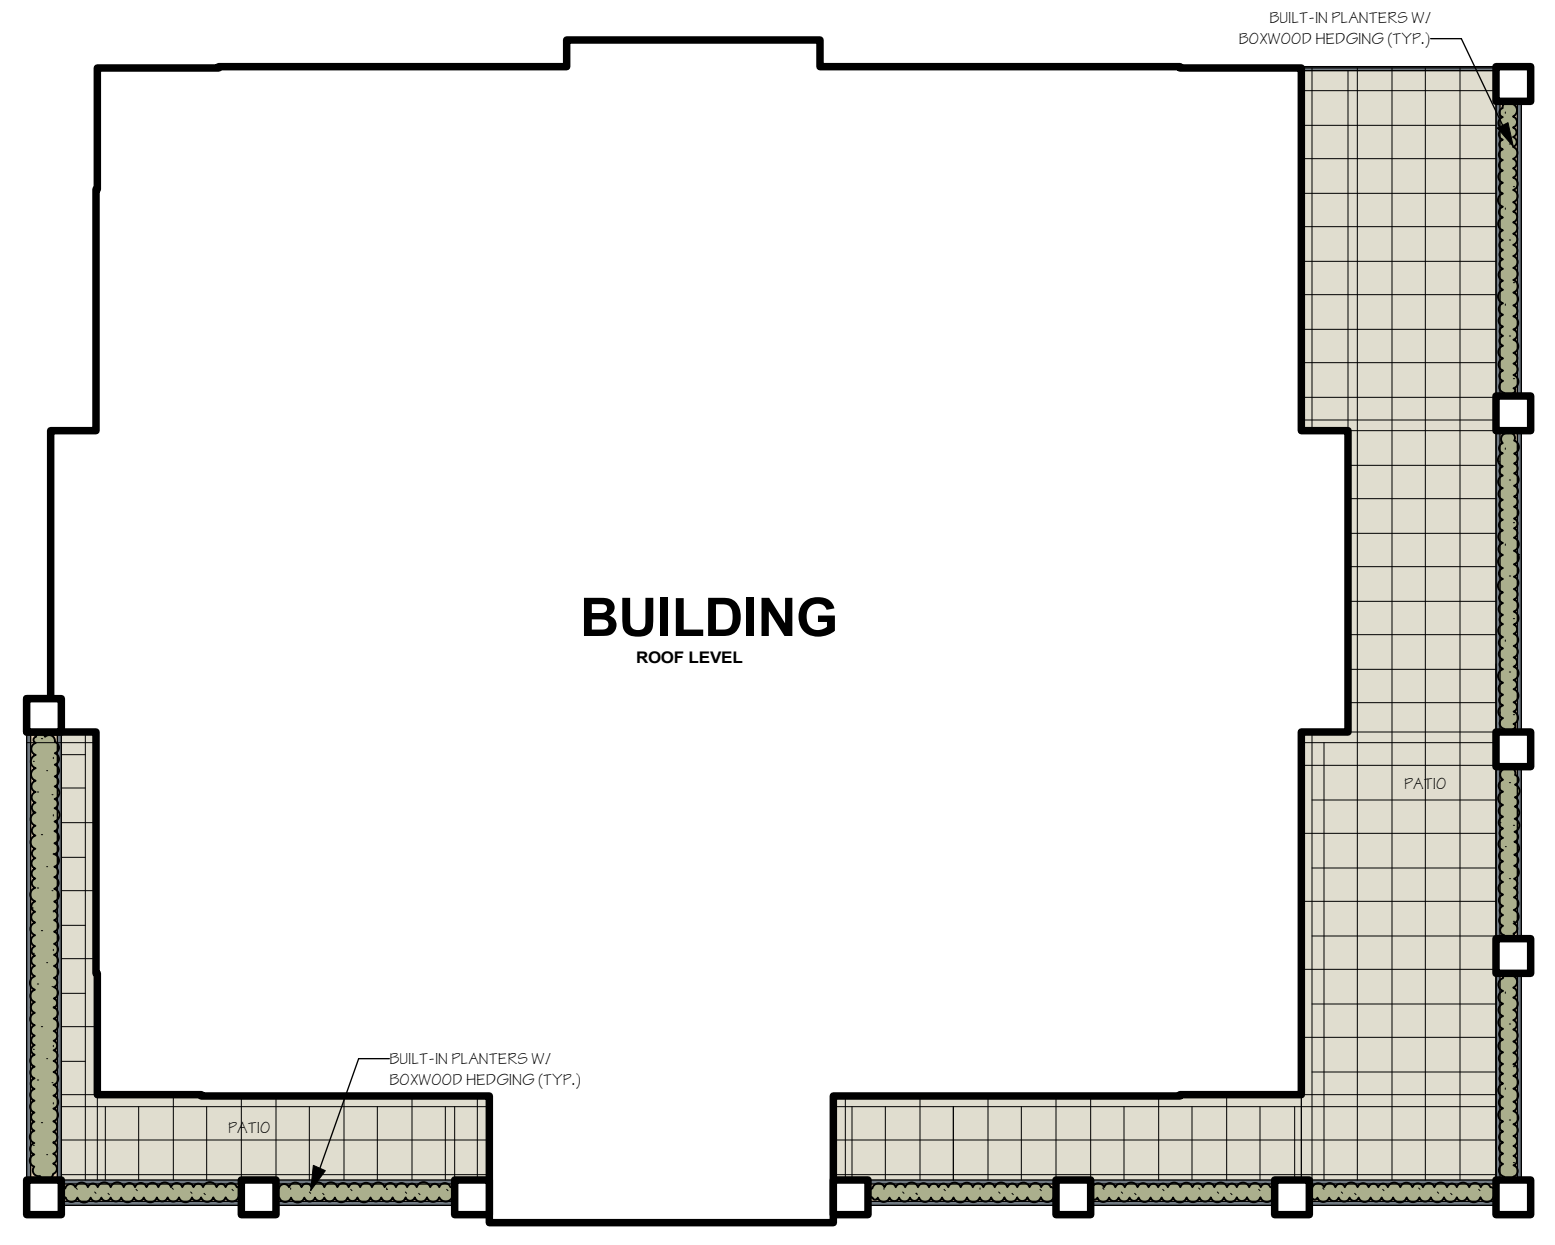

**2**  
**L.1** 2nd Floor Landscape Plan  
Scale: 1:200

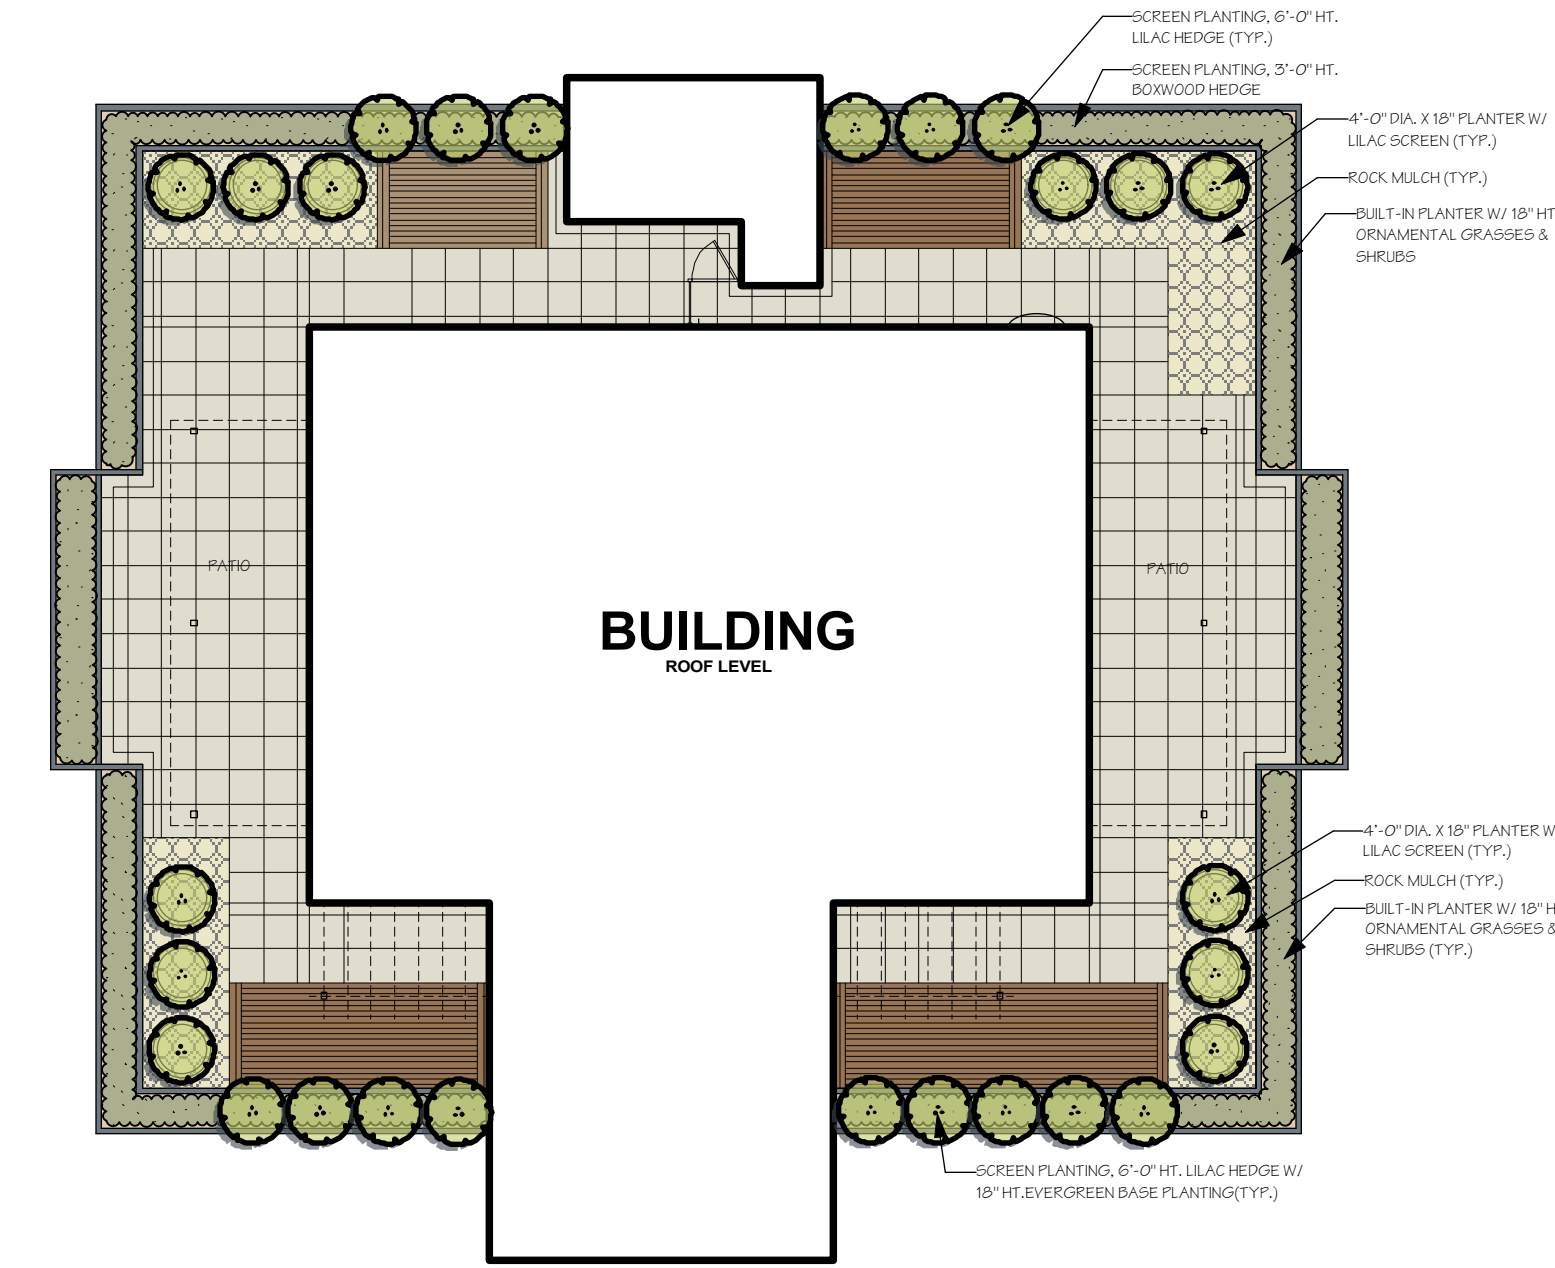

**3**  
**L.1** 5th Floor Landscape Plan  
Scale: 1:200

PLANT LIST		
	TREES/ LARGE SHRUBS	
	PYRUS CALLERYANA 'CHANTICLEER'	CHANTICLEER PEAR
	SYRINGA VILLOSA	LATE LILAC
	SHRUBS, GRASSES & GROUNDCOVERS	
	BUXUS 'GREEN GEM'	GREEN GEM BOXWOOD
	COTONEASTER DAMMERI	BEARBERRY COTONEASTER
	HELICTOTRICHON SEMPERVIRENS	BLUE OAT GRASS
	MISCANTHUS SINENSIS 'YAKU JIMA'	DWARF MAIDEN GRASS
	ROSA 'MY HERO'	MY HERO ROSE
	SYRINGA MEYERI 'PALIBIN'	DWARF KOREAN LILAC
	JUNIFERUS 'PRINCE OF WALES'	PRINCE OF WALES JUNIPER
	PACHYSANDRA TERMINALIS	JAPANESE SPURGE
	TAXUS MEDIA 'DENSIFORMIS'	DWARF YEW

- NOTES**
1. PLANT MATERIAL AND CONSTRUCTION METHODS SHALL MEET OR EXCEED B.C.N.T.A. STANDARDS & UBCO DESIGN GUIDELINES 2006.
  2. ALL SOFT LANDSCAPE AREAS SHALL BE WATERED BY A FULLY AUTOMATIC TIMED UNDERGROUND IRRIGATION SYSTEM.
  3. TREE AND SHRUB BEDS TO BE MULCHED WITH A MINIMUM 100mm OGO-GROW WOOD MULCH. DO NOT PLACE WEED MAT UNDERNEATH TREE AND SHRUB BEDS.
  4. TREE AND SHRUB BEDS TO RECEIVE A MINIMUM 300mm DEPTH TOPSOIL PLACEMENT.